






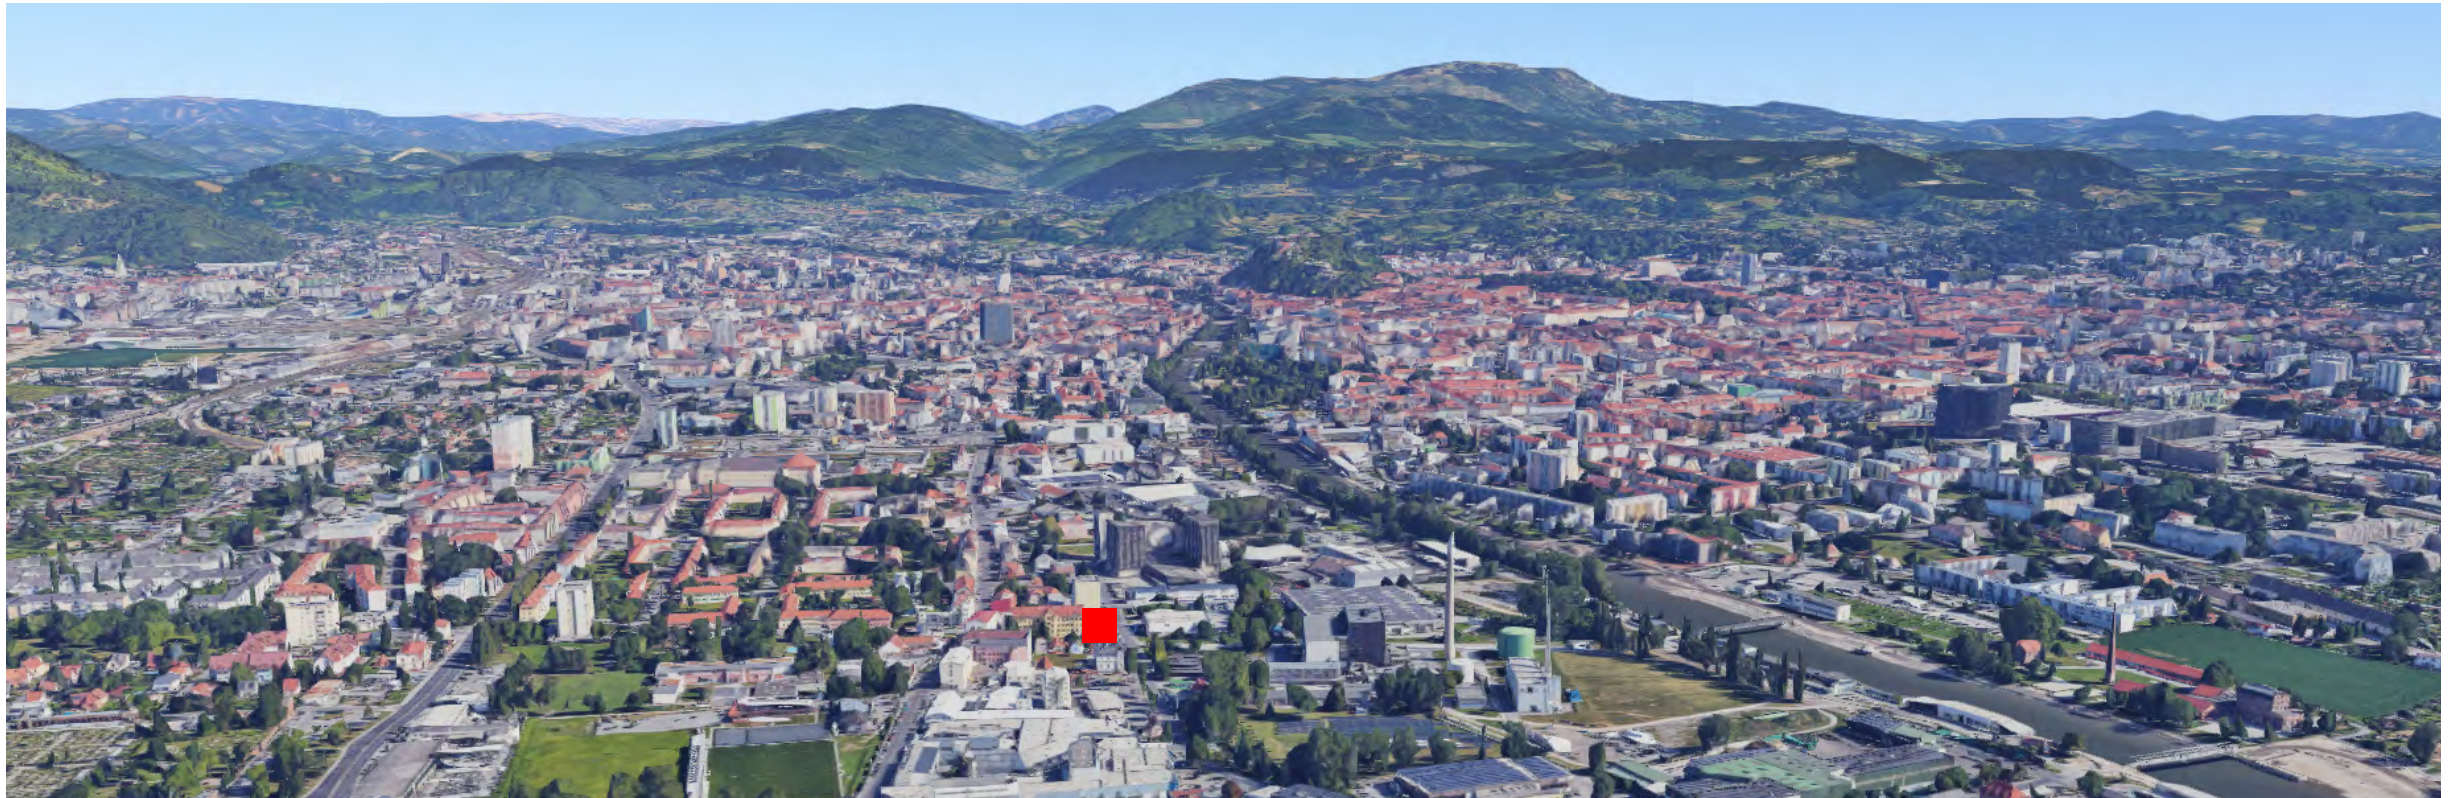


LUFTBILD

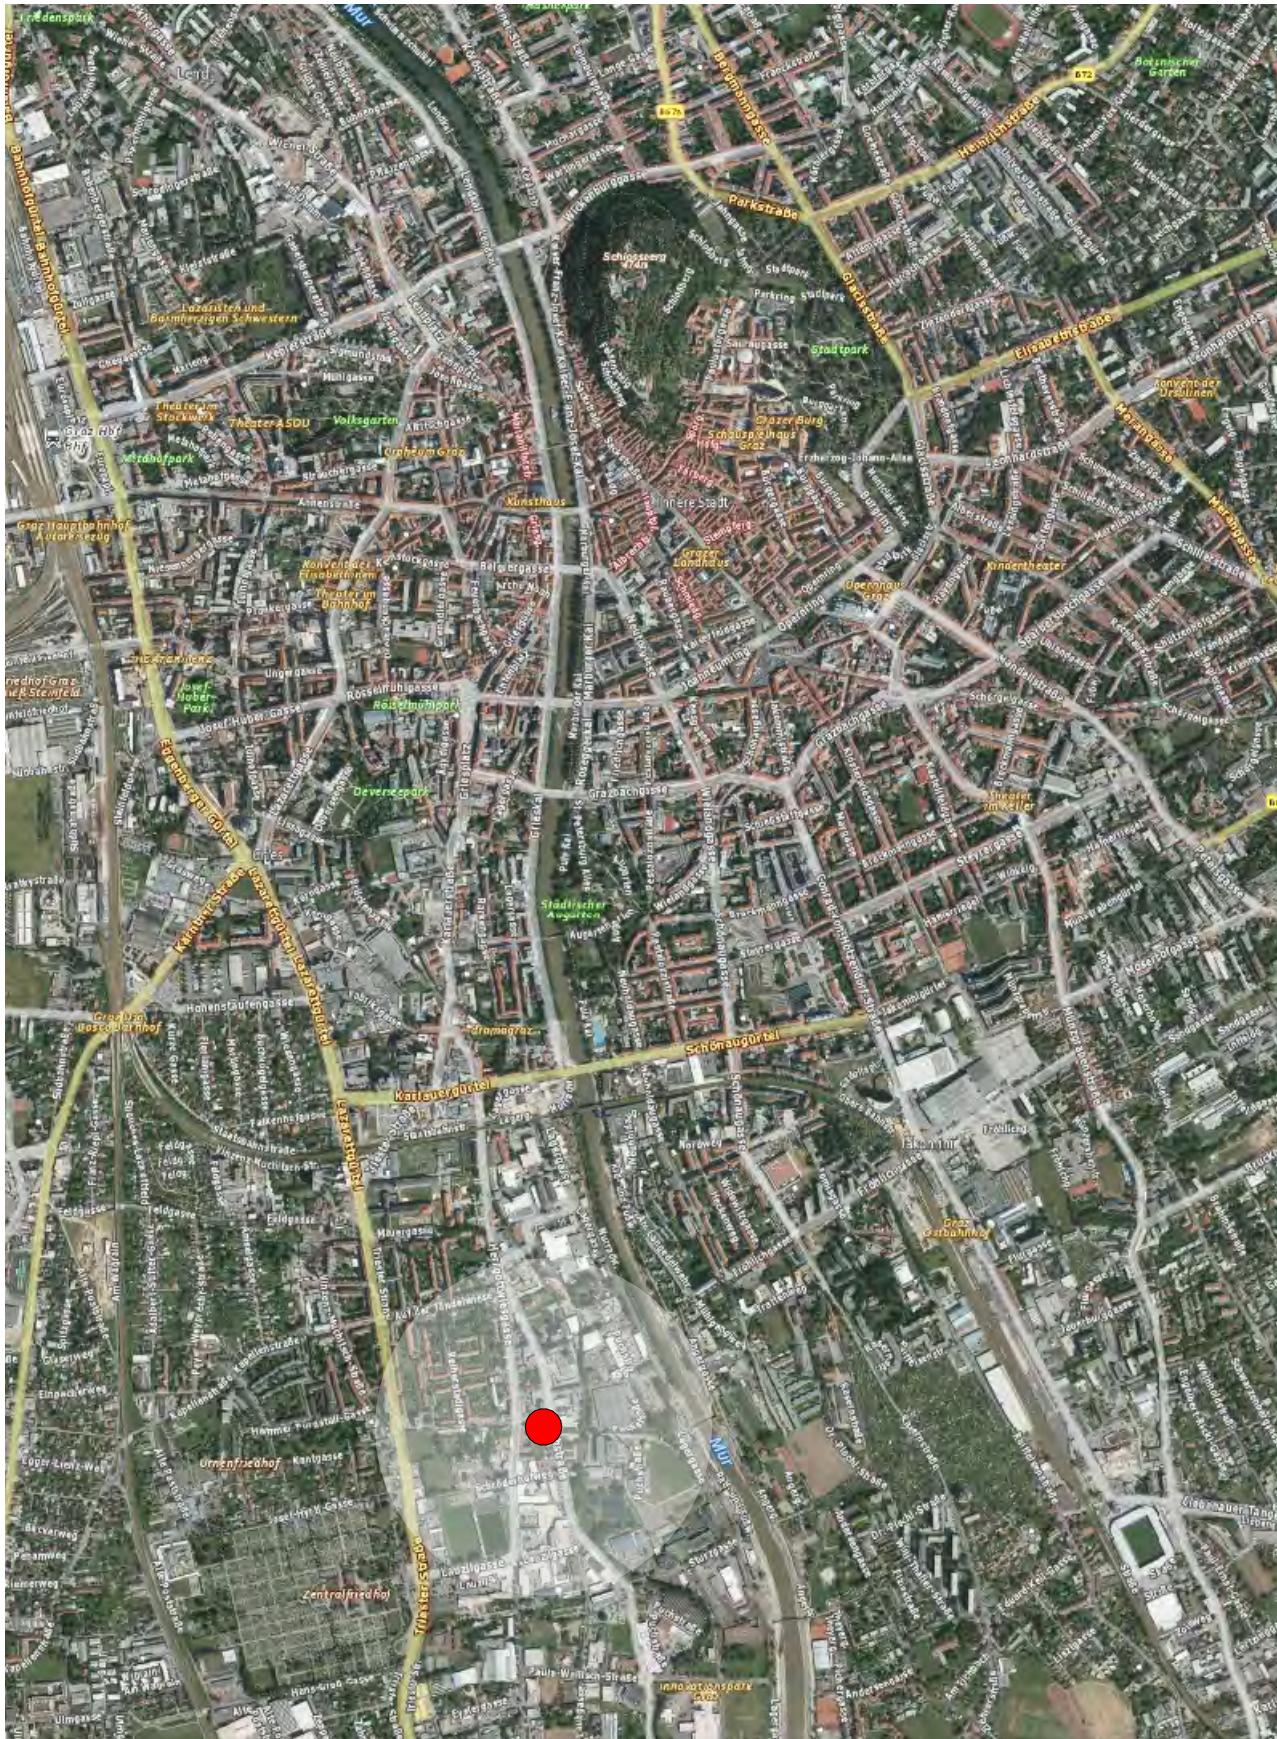

LAGE

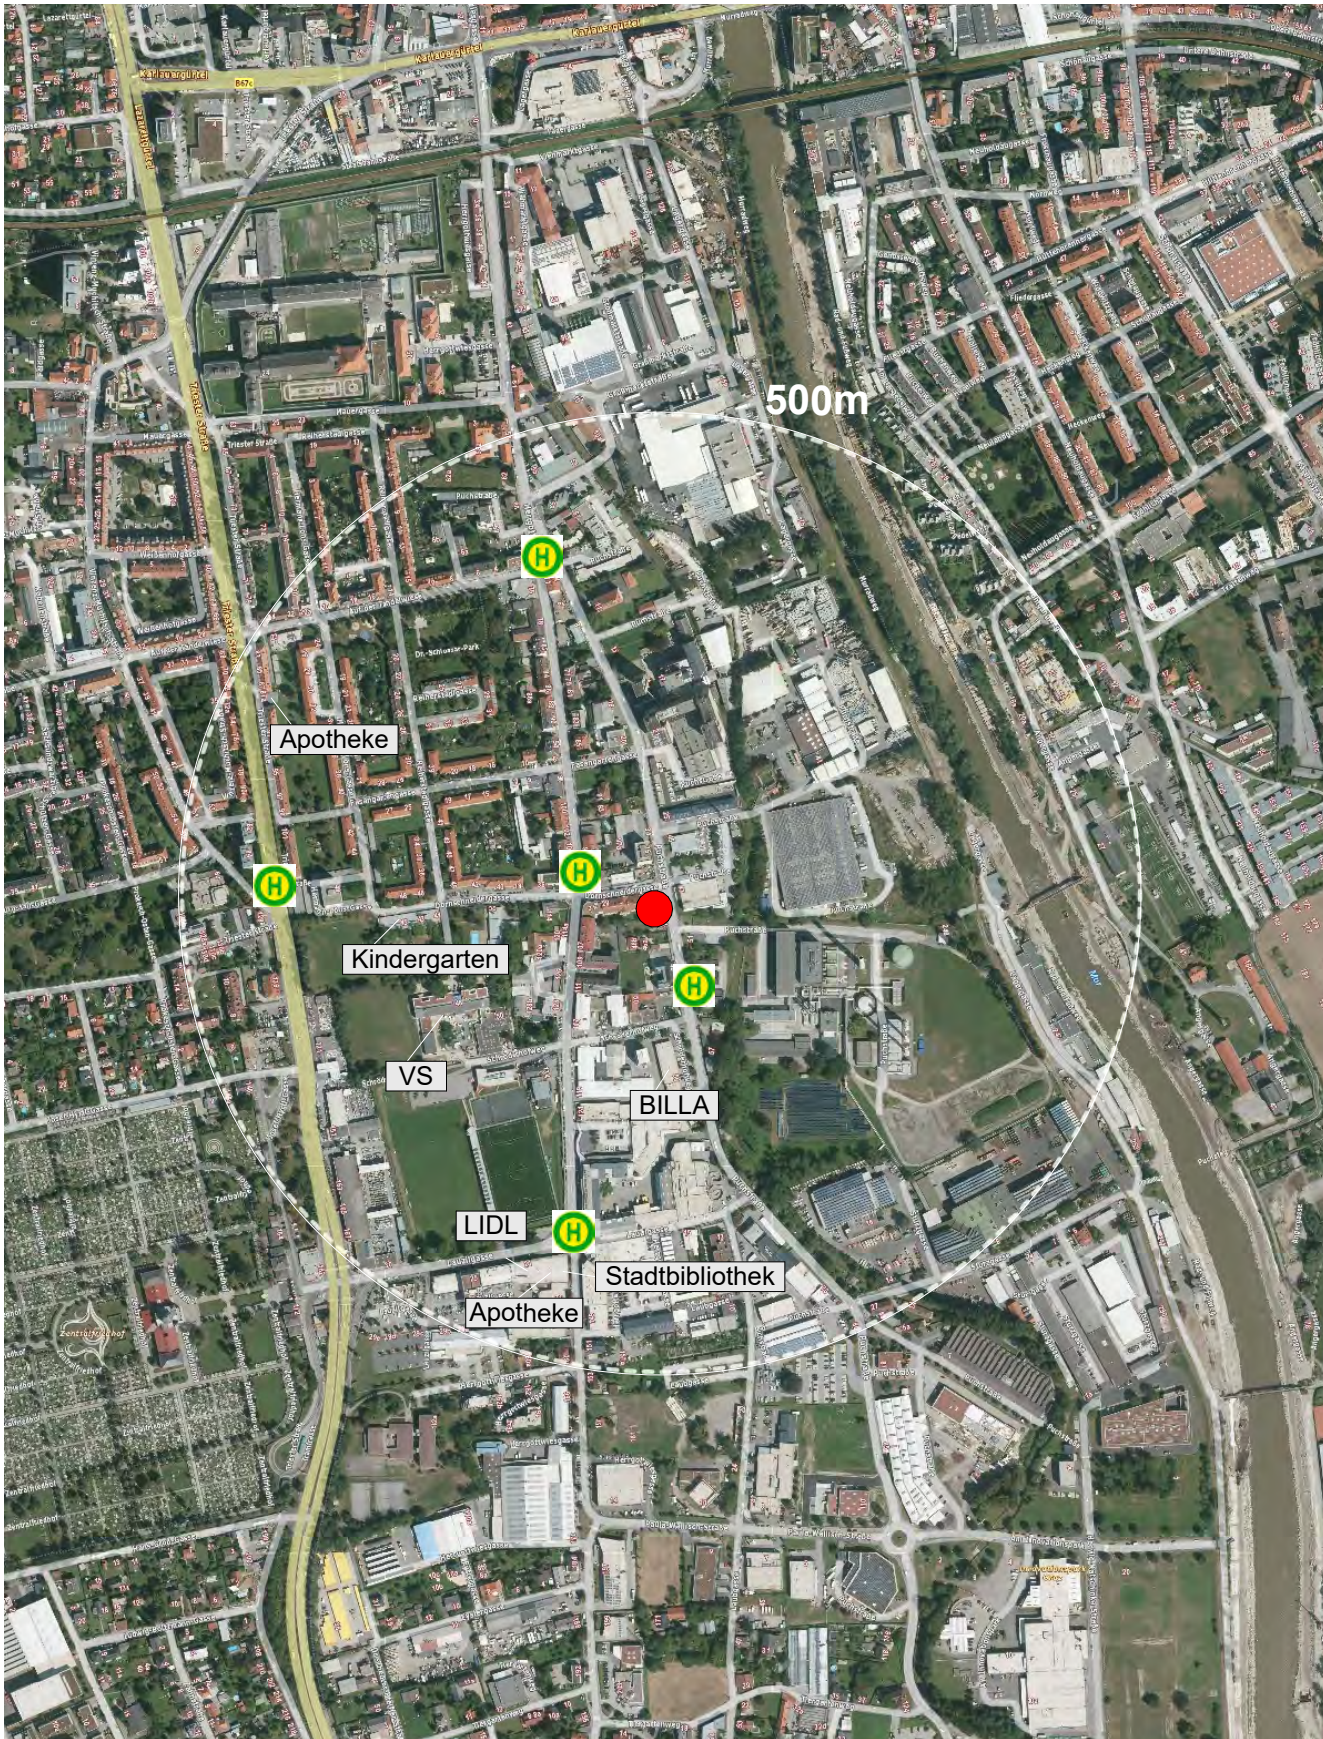


VERKEHR UND INFRASTRUKTUR

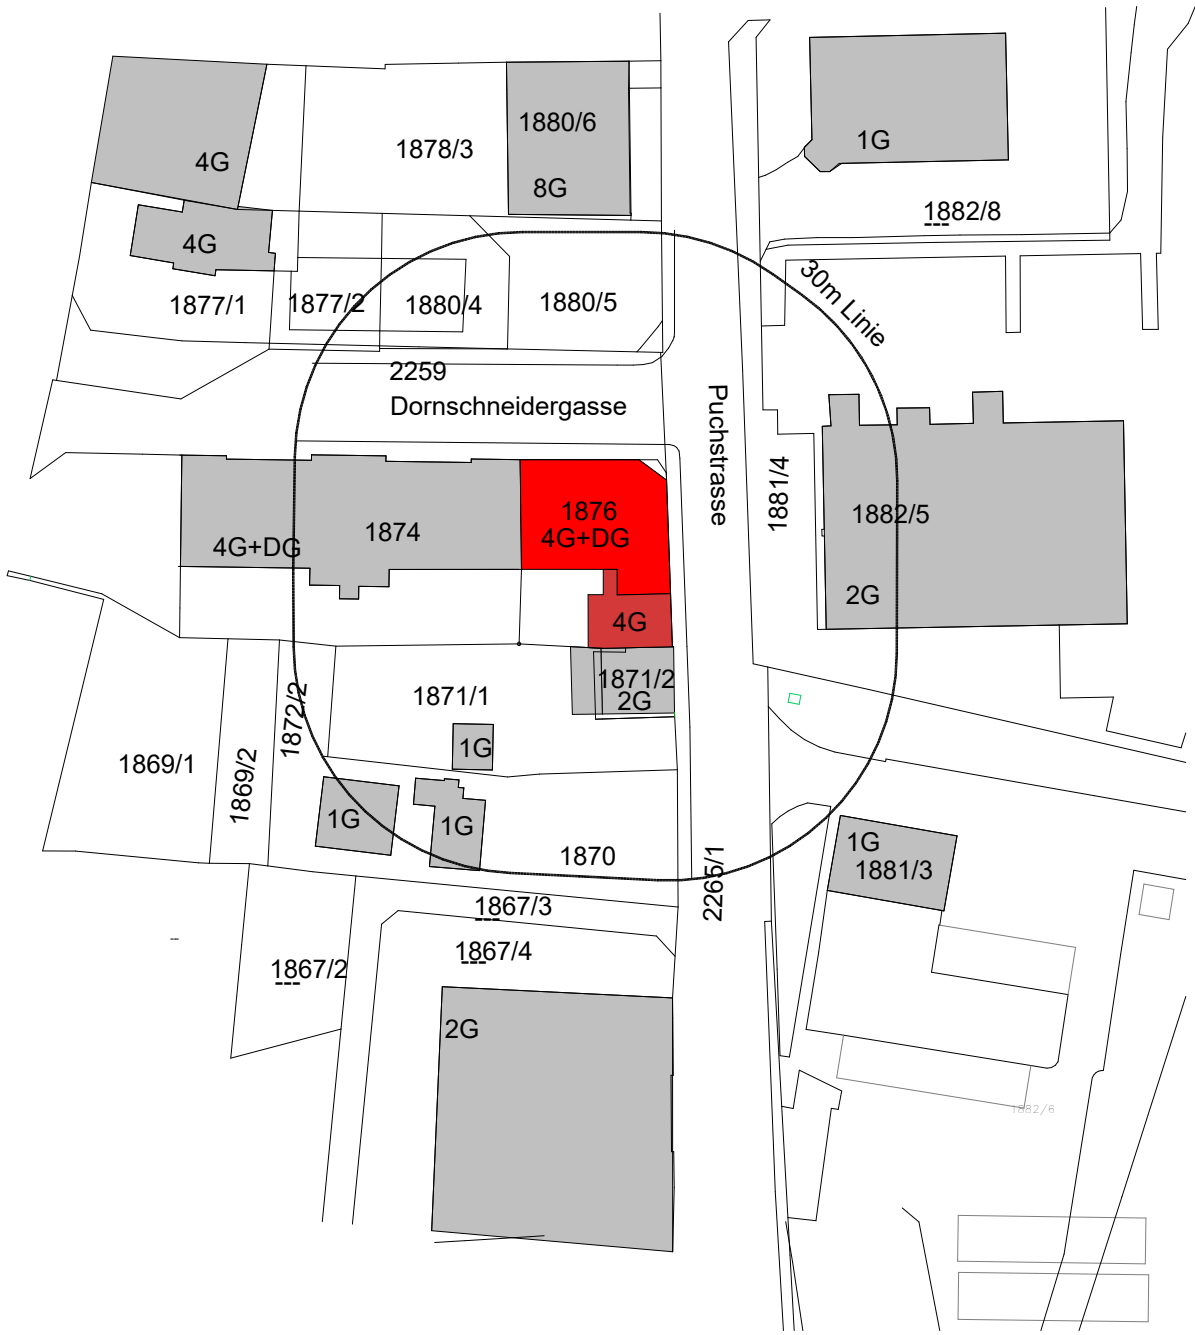

M 1:1000

LAGEPLAN



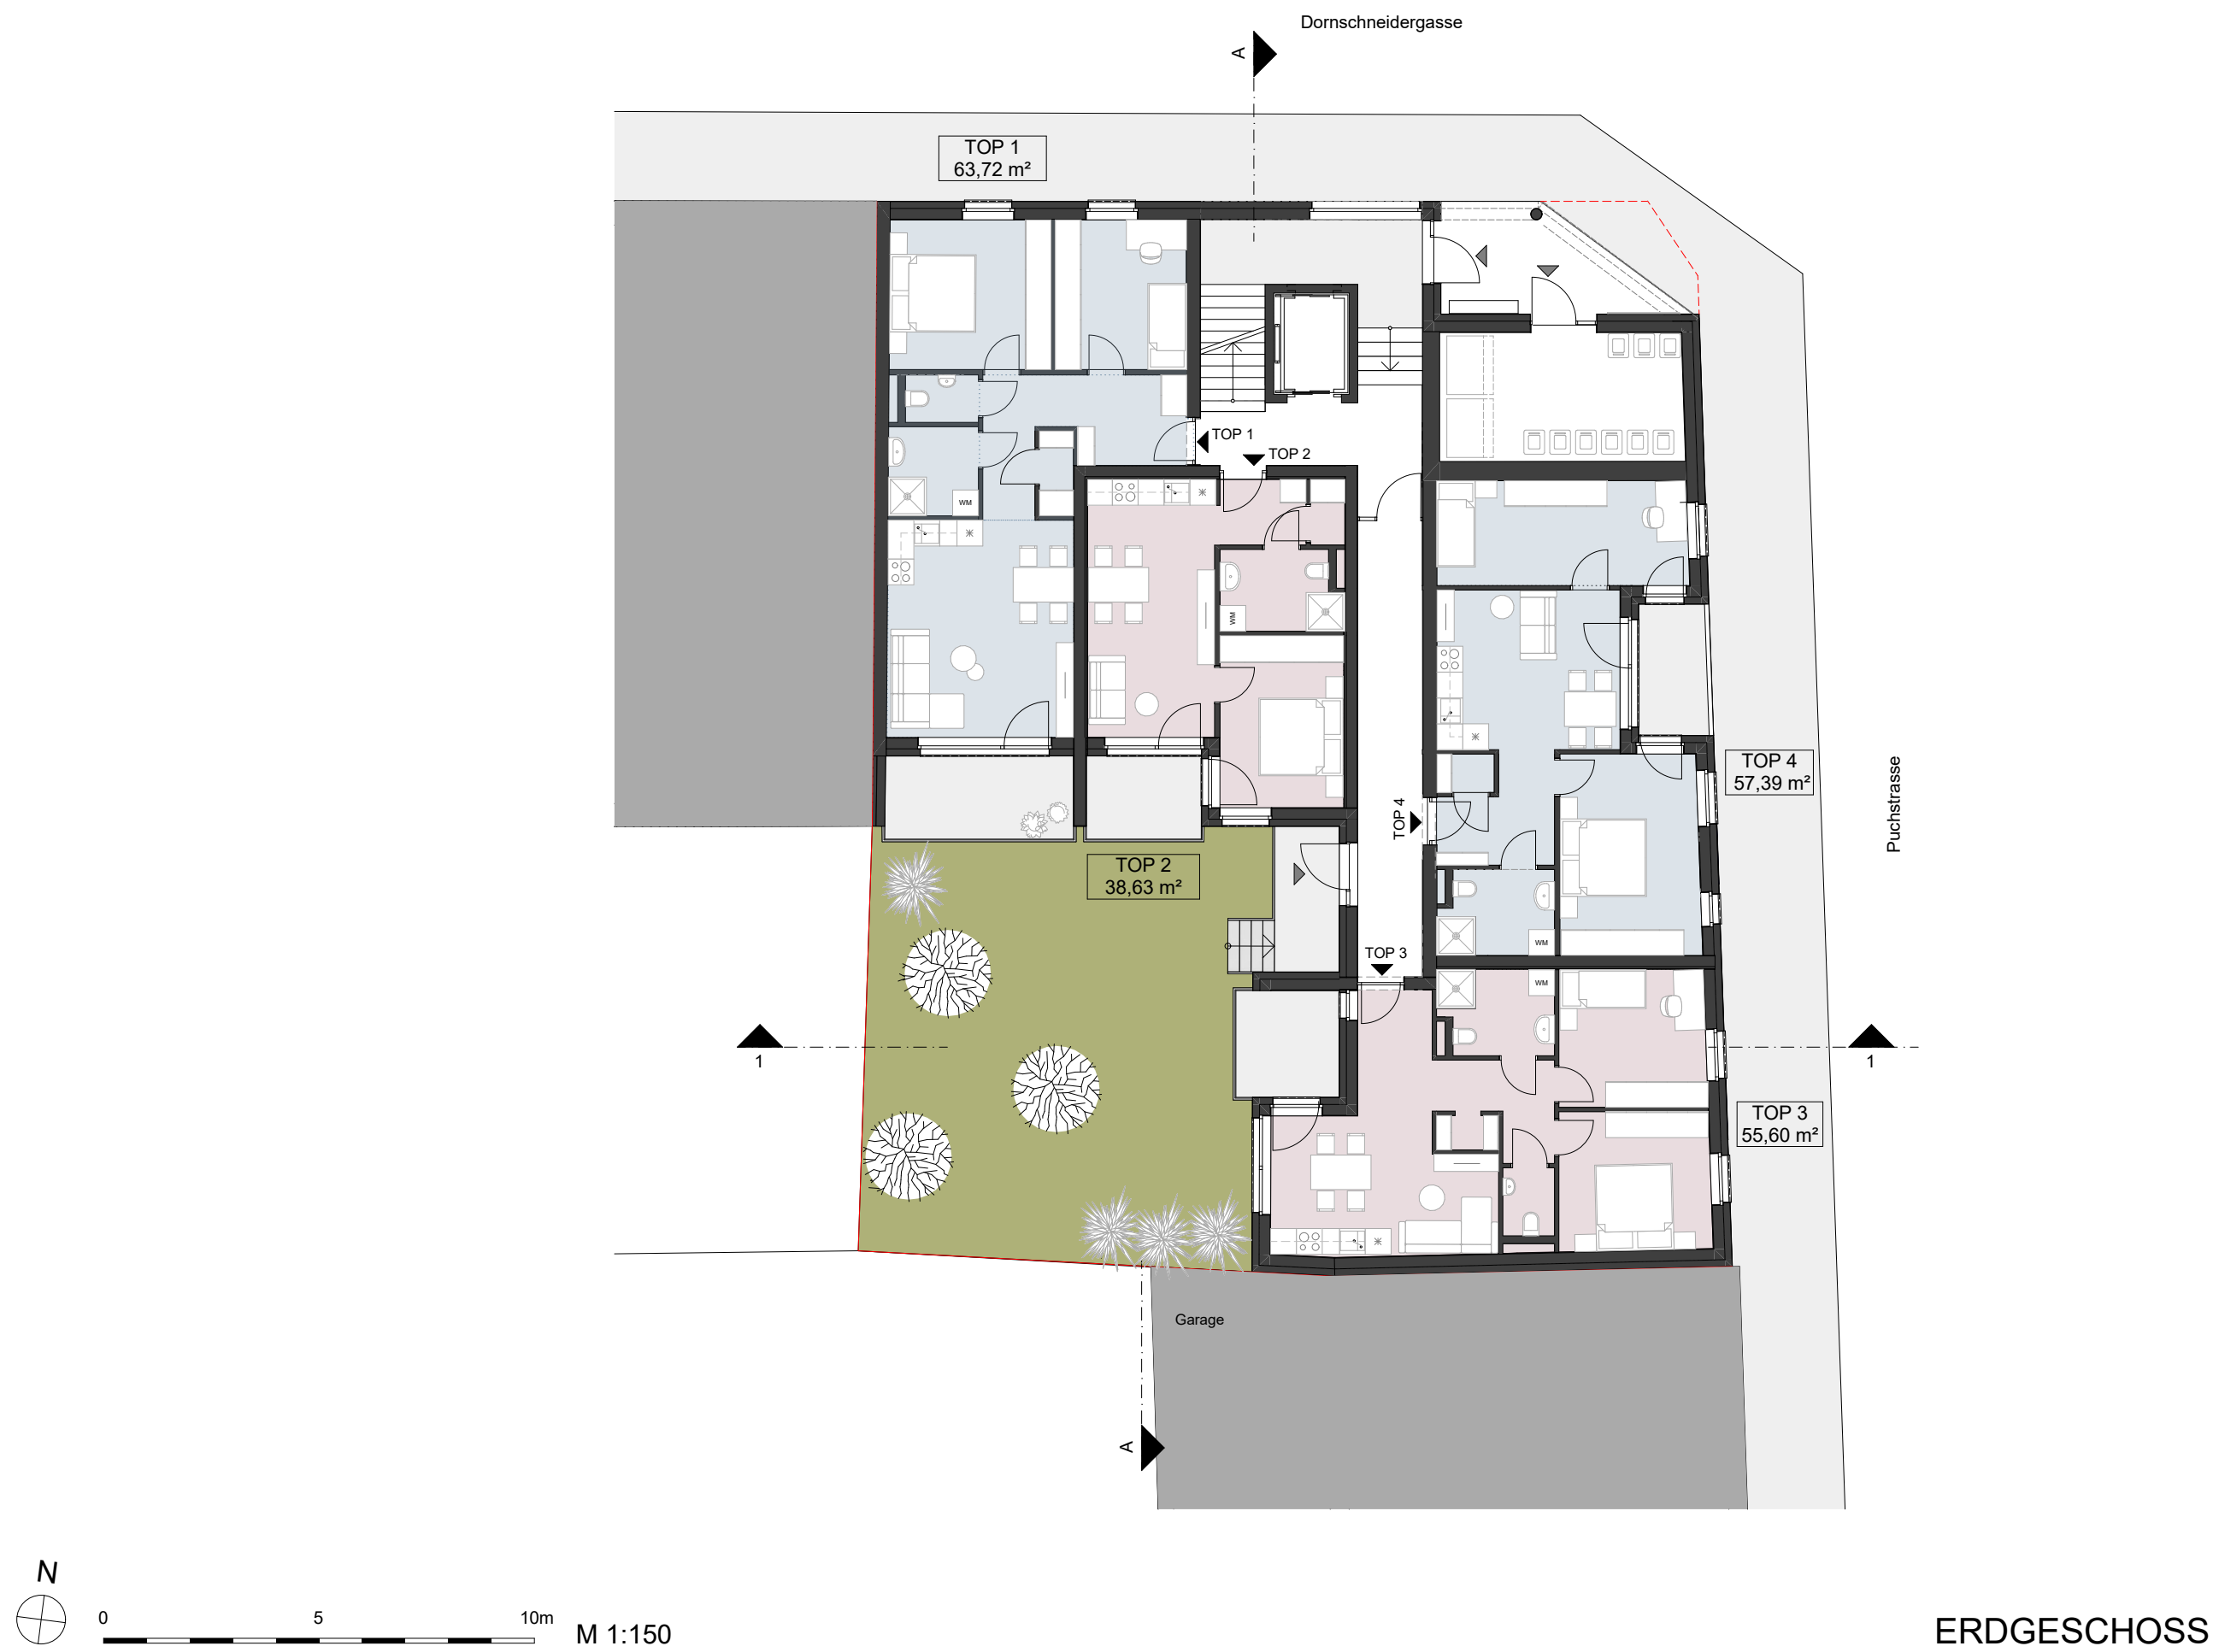



1. OBERGESCHOSS





3. OBERGESCHOSS





VISUALISIERUNG
HOFSEITIG



SCHNITT A



SCHNITT 1



		EG												
	Top	m ²	Vorraum (m ²)	Gang (m ²)	AR (m ²)	WC (m ²)	BAD (m ²)	BAD/WC (m ²)	Zimmer (m ²)	Schlafen (m ²)	Wo / Kü / Ess (m ²)	Loggia (m ²)	Dachterrasse (m ²)	Kellerabteil (m ²)
EG	1	63,72 m ²	10,39 m ²		1,59 m ²	1,87 m ²	4,34 m ²		10,67 m ²	13,02 m ²	21,84 m ²	8,43 m ²		4,13 m ²
EG	2	38,63 m ²	3,15 m ²		1,22 m ²			5,13 m ²		11,48 m ²	17,65 m ²	5,15 m ²		4,13 m ²
EG	3	55,60 m ²	2,67 m ²	7,06 m ²	1,15 m ²	1,78 m ²	5,12 m ²		10,83 m ²	11,27 m ²	15,72 m ²	5,95 m ²		4,61 m ²
EG	4	57,39 m ²	6,00 m ²		1,19 m ²			5,12 m ²	14,18 m ²	15,16 m ²	15,74 m ²	5,80 m ²		4,15 m ²

		1.OG												
	Top	m ²	Vorraum (m ²)	Gang (m ²)	AR (m ²)	WC (m ²)	BAD (m ²)	BAD/WC (m ²)	Zimmer (m ²)	Schlafen (m ²)	Wo / Kü / Ess (m ²)	Loggia (m ²)	Dachterrasse (m ²)	Kellerabteil (m ²)
1.OG	5	64,77 m ²	10,39 m ²		1,76 m ²	1,87 m ²	4,32 m ²		10,75 m ²	13,24 m ²	22,44 m ²	7,77 m ²		4,65 m ²
1.OG	6	39,31 m ²	3,15 m ²		1,22 m ²			5,13 m ²		11,71 m ²	18,10 m ²	5,15 m ²		4,44 m ²
1.OG	7	56,89 m ²	2,97 m ²	6,89 m ²	1,15 m ²	1,78 m ²	5,12 m ²		11,07 m ²	11,51 m ²	16,40 m ²	5,95 m ²		4,74 m ²
1.OG	8	43,58 m ²	6,00 m ²		1,19 m ²			5,12 m ²		15,73 m ²	15,54 m ²	5,79 m ²		4,99 m ²
1.OG	9	40,00 m ²	4,48 m ²		1,24 m ²			5,06 m ²		11,77 m ²	17,45 m ²	3,56 m ²		4,69 m ²

		2.OG												
	Top	m ²	Vorraum (m ²)	Gang (m ²)	AR (m ²)	WC (m ²)	BAD (m ²)	BAD/WC (m ²)	Zimmer (m ²)	Schlafen (m ²)	Wo / Kü / Ess (m ²)	Loggia (m ²)	Dachterrasse (m ²)	Kellerabteil (m ²)
2.OG	10	64,77 m ²	10,54 m ²		1,59 m ²	1,87 m ²	4,34 m ²		10,75 m ²	13,24 m ²	22,44 m ²	8,43 m ²		4,69 m ²
2.OG	11	39,31 m ²	3,15 m ²		1,22 m ²			5,13 m ²		11,71 m ²	18,10 m ²	5,13 m ²		4,65 m ²
2.OG	12	56,89 m ²	2,97 m ²	6,89 m ²	1,15 m ²	1,78 m ²	5,12 m ²		11,07 m ²	11,51 m ²	16,40 m ²	5,95 m ²		7,51 m ²
2.OG	13	43,58 m ²	6,00 m ²		1,19 m ²			5,12 m ²		15,73 m ²	15,54 m ²	4,92 m ²		5,34 m ²
2.OG	14	40,00 m ²	4,46 m ²		1,24 m ²			5,08 m ²		11,77 m ²	17,45 m ²	3,55 m ²		5,64 m ²

		3.OG												
	Top	m ²	Vorraum (m ²)	Gang (m ²)	AR (m ²)	WC (m ²)	BAD (m ²)	BAD/WC (m ²)	Zimmer (m ²)	Schlafen (m ²)	Wo / Kü / Ess (m ²)	Loggia (m ²)	Dachterrasse (m ²)	Kellerabteil (m ²)
3.OG	15	64,77 m ²	10,54 m ²		1,59 m ²	1,87 m ²	4,34 m ²		10,75 m ²	13,24 m ²	22,44 m ²	7,78 m ²		5,19 m ²
3.OG	16	39,31 m ²	3,15 m ²		1,22 m ²			5,13 m ²		11,71 m ²	18,10 m ²	5,15 m ²		4,57 m ²
3.OG	17	56,89 m ²	2,97 m ²	6,89 m ²	1,15 m ²	1,78 m ²	5,12 m ²		11,07 m ²	11,51 m ²	16,40 m ²	5,95 m ²		4,53 m ²
3.OG	18	43,58 m ²	6,00 m ²		1,19 m ²			5,12 m ²		15,73 m ²	15,54 m ²	5,80 m ²		5,14 m ²
3.OG	19	40,00 m ²	4,52 m ²		1,24 m ²			5,02 m ²		11,77 m ²	17,45 m ²	3,62 m ²		4,66 m ²

		4.OG												
	Top	m ²	Vorraum (m ²)	Gang (m ²)	AR (m ²)	WC (m ²)	BAD (m ²)	BAD/WC (m ²)	Zimmer (m ²)	Schlafen (m ²)	Wo / Kü / Ess (m ²)	Loggia (m ²)	Dachterrasse (m ²)	Kellerabteil (m ²)
4.OG	20	62,02 m ²	9,70 m ²		2,44 m ²	1,82 m ²	11,27 m ²			14,40 m ²	22,39 m ²		9,52 m ²	4,65 m ²
4.OG	21	47,37 m ²	3,94 m ²		2,27 m ²			5,00 m ²		17,24 m ²	18,92 m ²		6,27 m ²	4,59 m ²
4.OG	22	91,63 m ²		13,23 m ²	3,03 m ²	2,46 m ²	12,40 m ²		13,26 m ²	12,91 m ²	34,34 m ²		34,54 m ²	5,53 m ²

NUTZFLÄCHEN